


Hahndorf Wastewater Network Plan

22 June 2012

Version 1.0

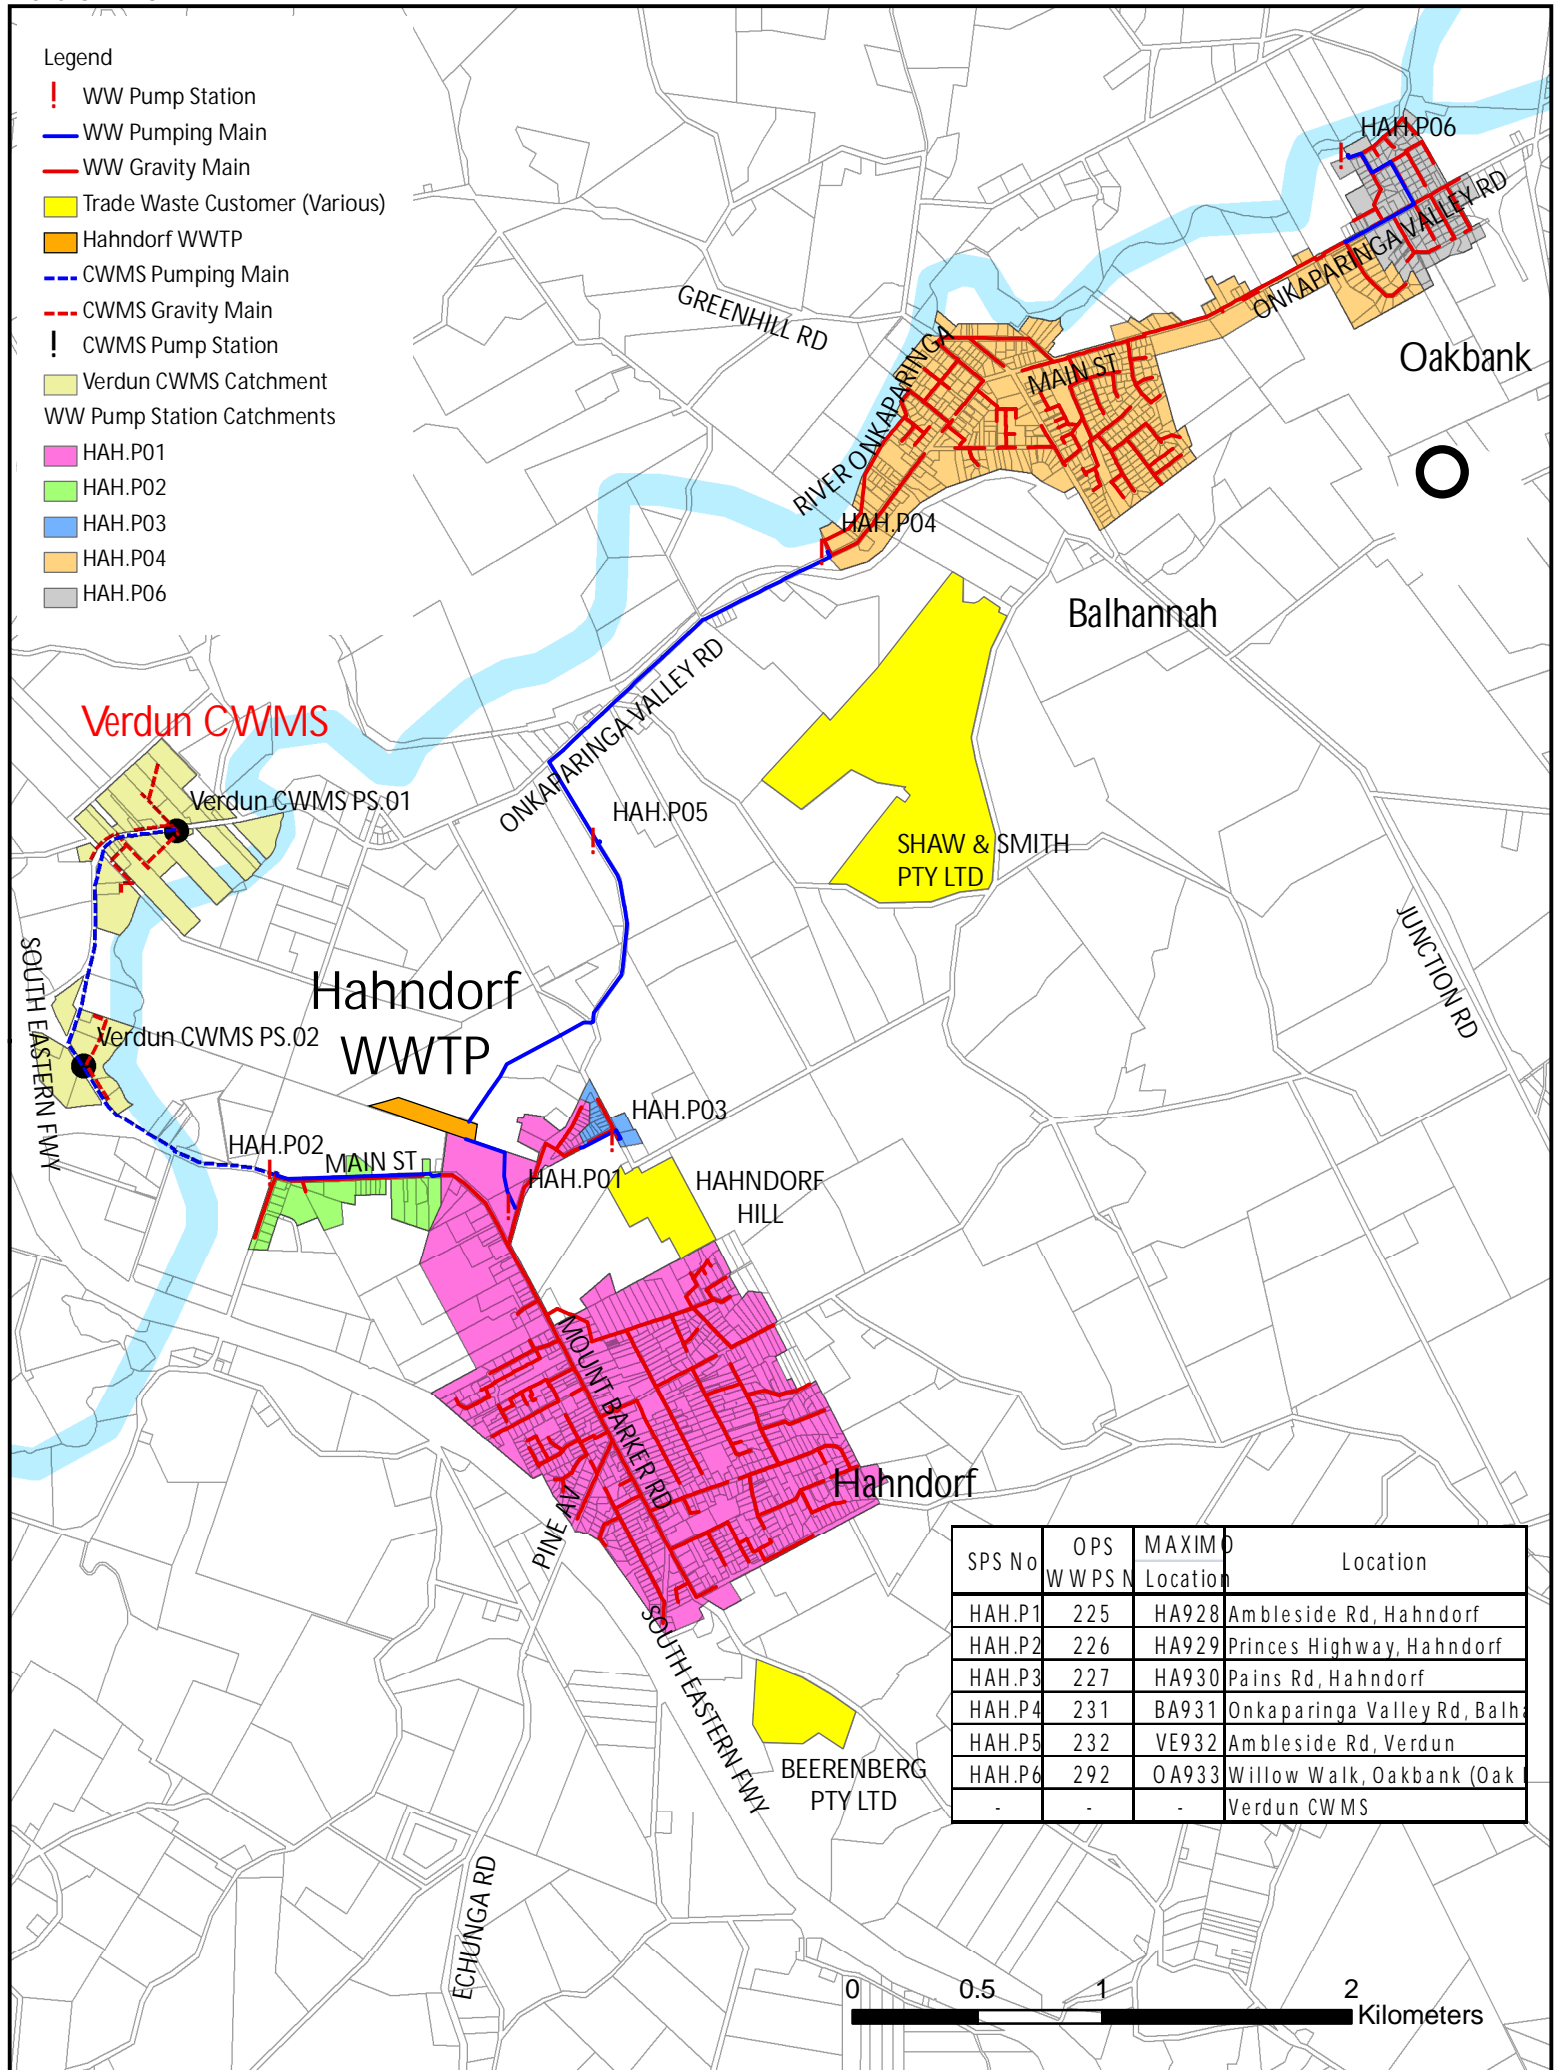

SPS No	OPS W W P S N	MAXIM D Location	Location
HAH.P1	225	HA928	Ambleside Rd, Hahndorf
HAH.P2	226	HA929	Princes Highway, Hahndorf
HAH.P3	227	HA930	Pains Rd, Hahndorf
HAH.P4	231	BA931	Onkaparinga Valley Rd, Balh
HAH.P5	232	VE932	Ambleside Rd, Verdun
HAH.P6	292	OA933	Willow Walk, Oakbank (Oak
-	-	-	Verdun CWMS

